


1:500

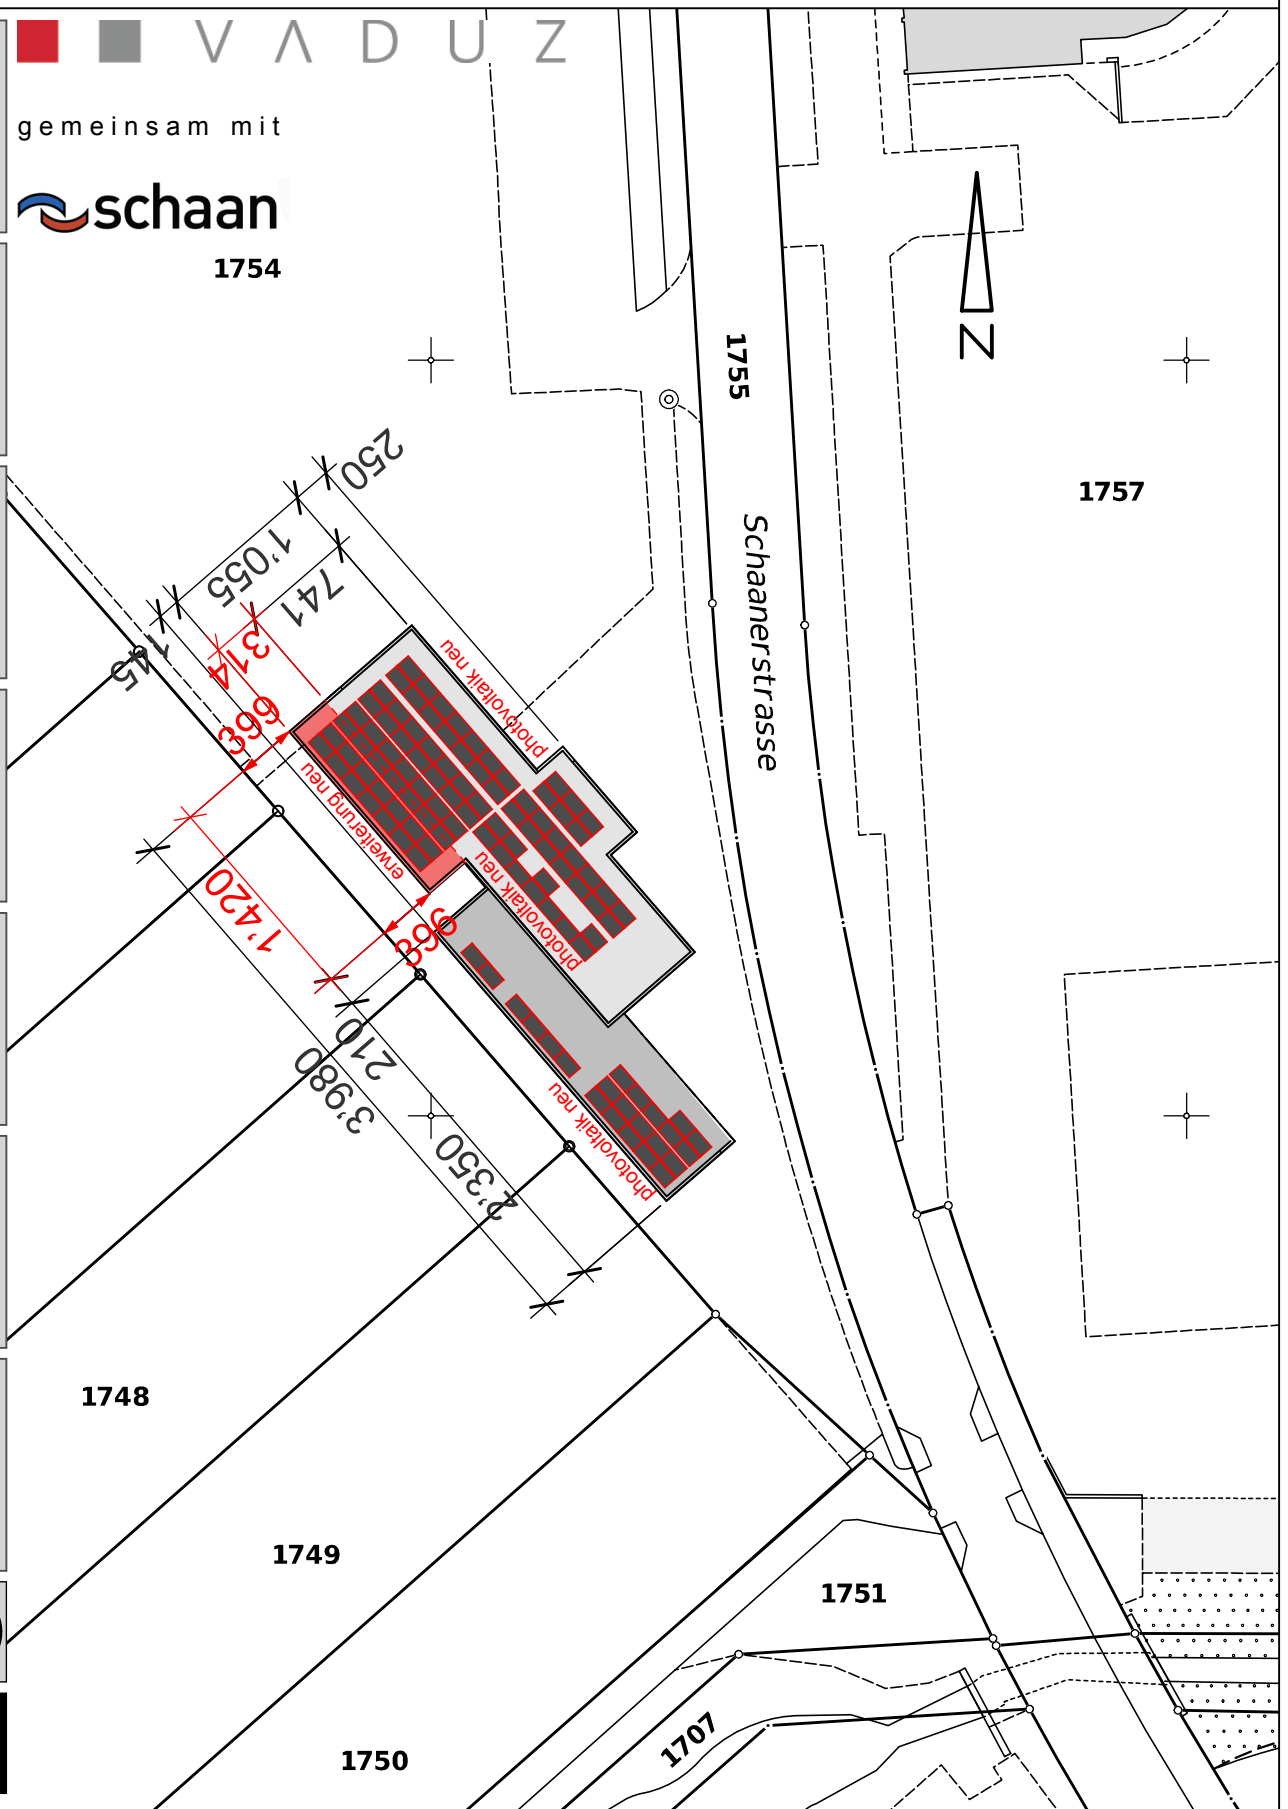

INGENIEURBÜRO FROMMELT AG Landstrasse 31 9490 Vaduz +423 239 11 11